


CONDOMINIUM PLAN OF
CHAUTAQUA LODGE

SCALE: 1" = 20'


301	302	303	304	305	306	307	308	309	310 45.15 37.15	314	315	316	317	318	319	320	321	322	323
201	202	203	204	205	206	207	208	209	210 36.30 28.30	214	215	216	217	218	219	220	221	222	223
101	102	103	104	105	106	107	108	109	110 27.45 19.45	114	115	116	117	118	119	120	121	122	123

EAST ELEVATION

PLAN 1ST, 2ND & 3RD FLOORS

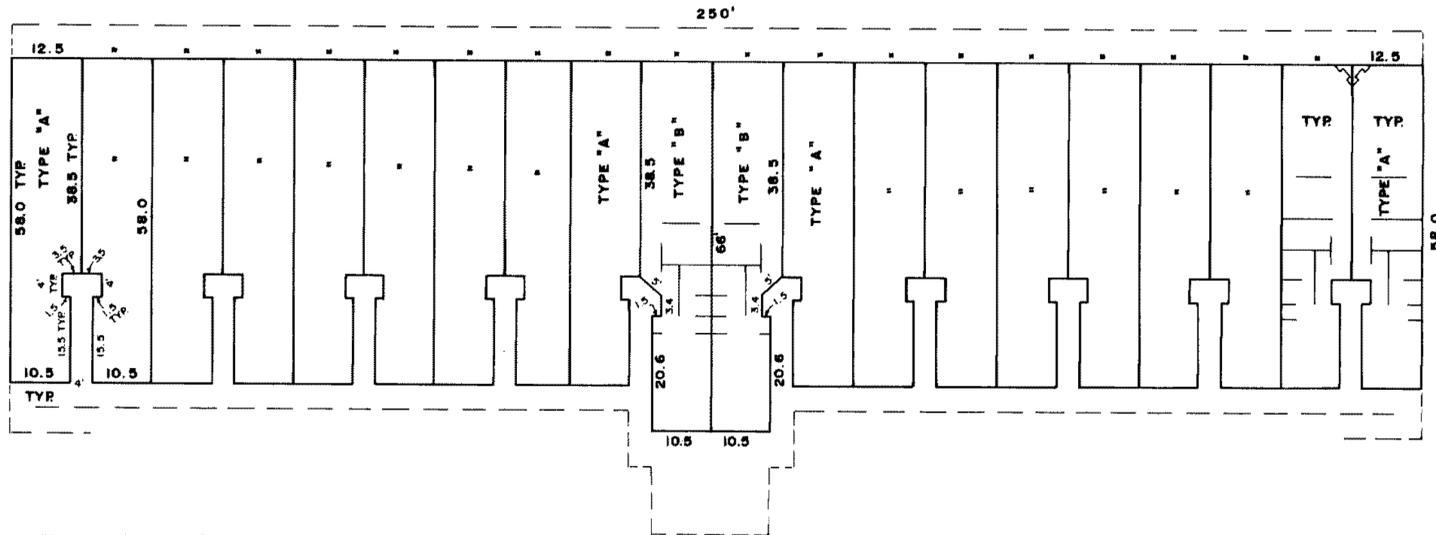

SOUTH ELEVATION

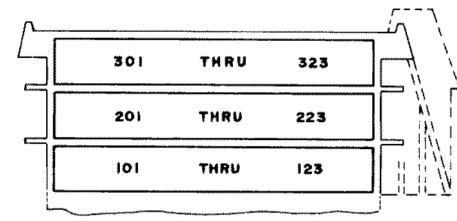

DEDICATION

KNOW ALL MEN BY THESE PRESENTS THAT B. H. R. DEVELOPMENT CORP., INC. DO HEREBY CERTIFY THAT THEY HAVE INTERESTS IN OR ARE THE OWNERS OF THE LAND EMBRACED IN THIS PLAN AND HEREBY SUBMIT THE SAME TO THE HORIZONTAL PROPERTY REGIME ACT. SAID PLAT TO BE KNOWN AS CHAUTAQUA LODGE CONDOMINIUM. THIS DEDICATION IS NOT FOR PUBLIC PURPOSES, BUT SOLELY TO ESTABLISH THIS CONDOMINIUM.

IN WITNESS WHEREOF WE HAVE HEREUNTO SET OUR HANDS AND SEALS.

DATED THIS 20th DAY OF September, 1974.

B. H. R. DEVELOPMENT CORP., INC.

PRESIDENT

SECRETARY

ACKNOWLEDGEMENT

STATE OF WASHINGTON }
COUNTY OF PACIFIC } ss

THIS IS TO CERTIFY THAT ON THIS 20th DAY OF September, 1974 BEFORE ME THE UNDERSIGNED, A NOTARY PUBLIC, PERSONALLY James J. Roberts AND Lawrence R. Hermann WHO ACKNOWLEDGED THAT THEY SIGNED AND EXECUTED THE SAME OF THEIR OWN FREE WILL AND ACCORD.

WITNESS MY HAND AND SEAL THE DAY AND YEAR WRITTEN.

NOTARY PUBLIC FOR THE STATE OF WASHINGTON.

RESIDING AT Long Beach, WASHINGTON.

CITY APPROVALS

EXAMINED AND APPROVED THIS 20th DAY OF September, 1974.

MAYOR

COUNTY APPROVALS

EXAMINED AND APPROVED THIS 30th DAY OF September, 1974.

COUNTY ASSESSOR

I HEREBY CERTIFY THAT ALL TAXES HERETOFORE LEVIED AND WHICH HAVE BECOME CHARGEABLE AGAINST THE PROPERTY HEREIN DESCRIBED HAVE BEEN PAID IN FULL AND DISCHARGED, AND THAT ALL SPECIAL ASSESSMENTS CERTIFIED TO THIS OFFICE FOR COLLECTION, HAVE BEEN PAID IN ACCORDANCE WITH APPLICABLE STATE LAWS.

COUNTY TREASURER

CONDOMINIUM DECLARATION FILED UNDER AUDITORS

FEE NO. 7124 ON THE 30th DAY OF Sept, 1974 IN THE OFFICE OF THE PACIFIC COUNTY

AUDITOR, SOUTH BEND, WASHINGTON. IN VOL. 571 PAGE 277 FILED AT THE REQUEST OF B. H. R. DEVELOPMENT

CORP., INC. THIS 20th DAY OF Sept, 1974 AT 31 MIN. PAST 7 O'CLOCK P M. AND

RECORDED IN VOL. 1 OF CONDOMINIUM PAGE 17-52

1074622

20

Page 20