


**BOUNDARY LINE ADJUSTMENT**  
**CITY OF LONG BEACH**  
 PART OF THE NW1/4 NW1/4 OF SECTION 21,  
 TOWNSHIP 10 NORTH, RANGE 11 WEST, W.M.  
 PACIFIC COUNTY, WASHINGTON

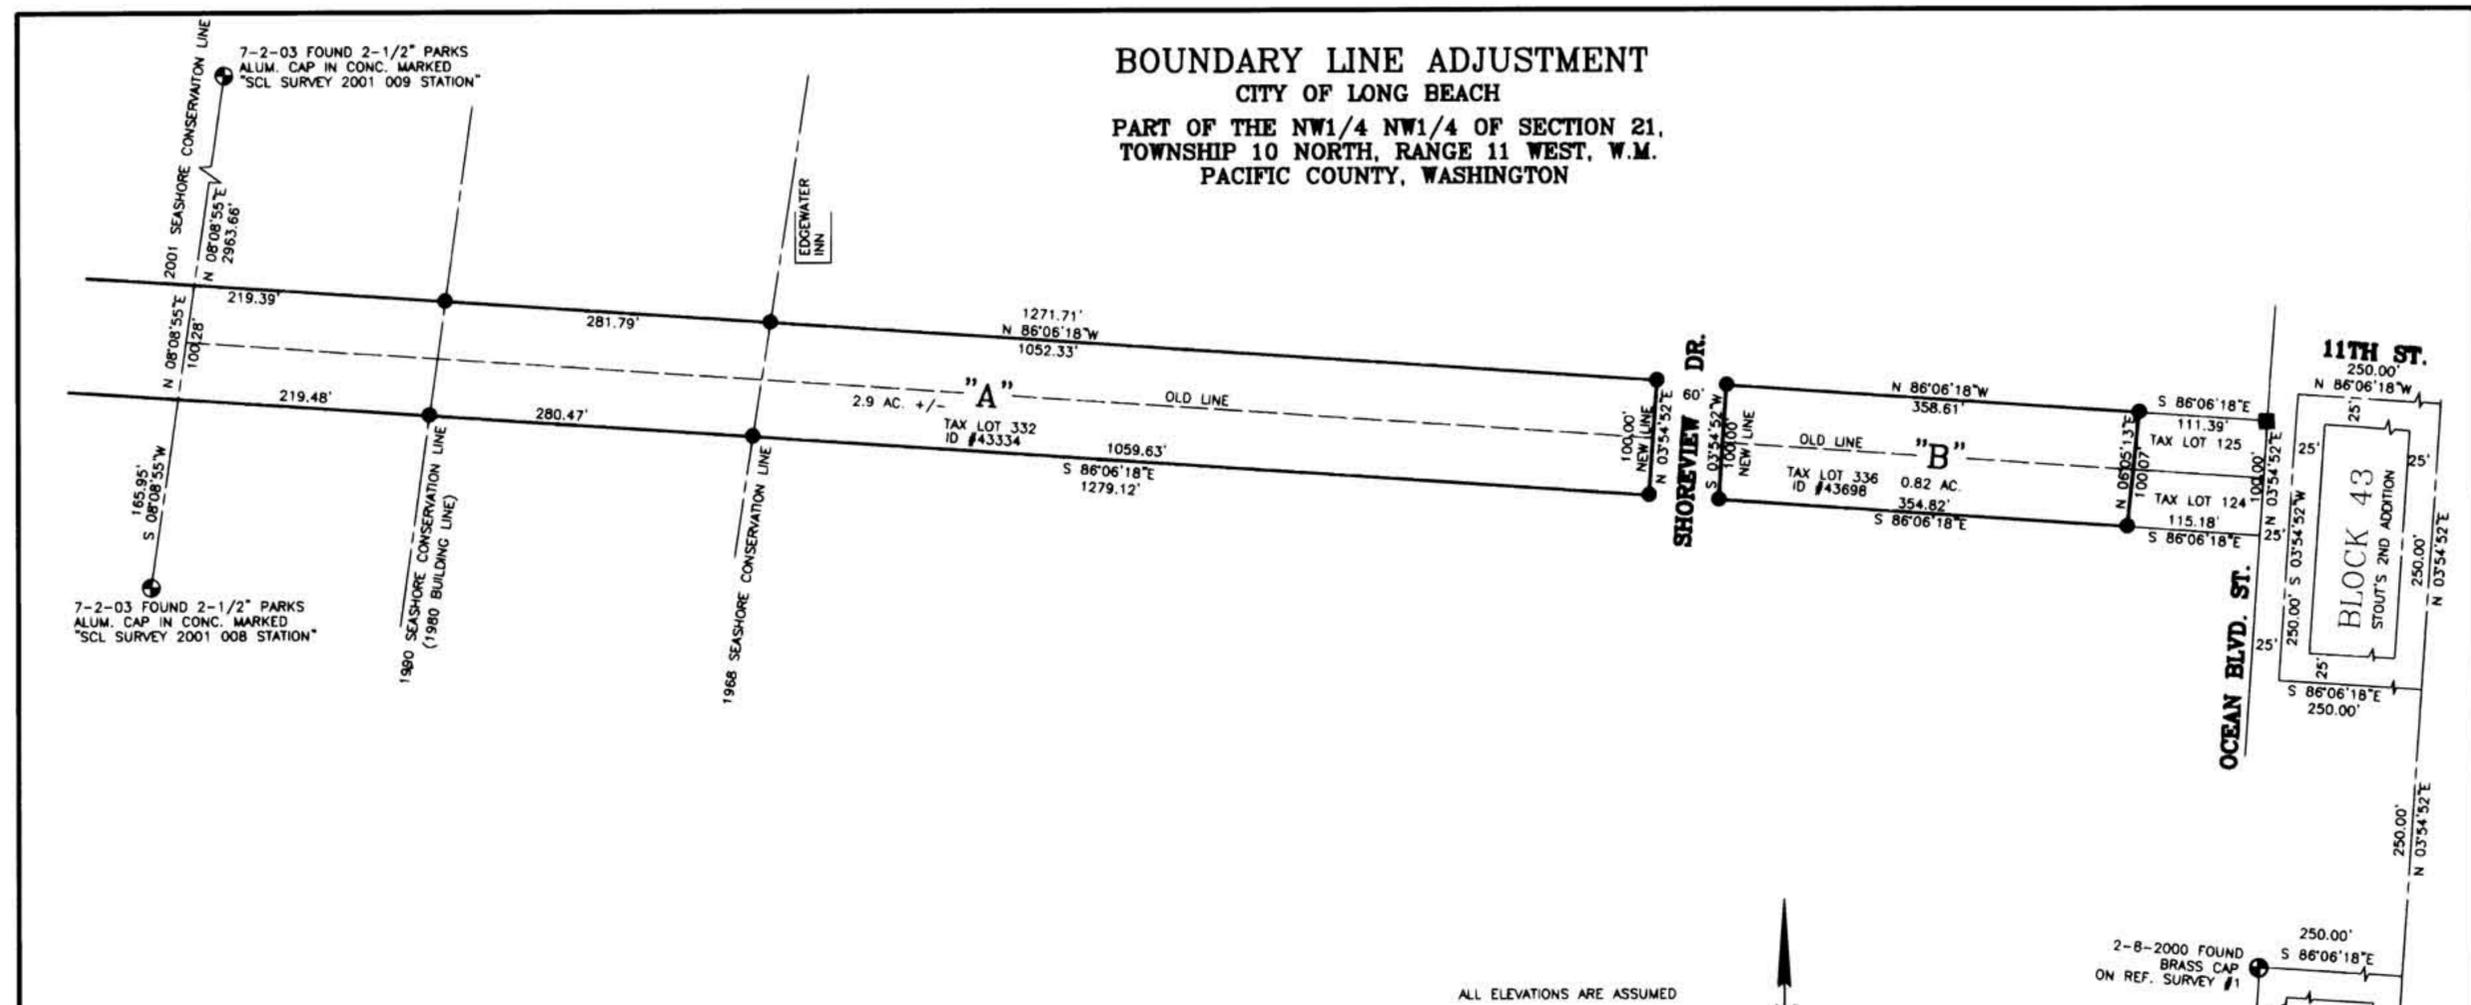

**OWNER'S STATEMENT**

THIS BOUNDARY LINE ADJUSTMENT IS REQUESTED AND APPROVED BY THE UNDERSIGNED, WHO CERTIFY THAT THEY ARE THE OWNERS OF THE RESPECTIVE PARCELS IDENTIFIED IN THIS BOUNDARY LINE ADJUSTMENT.

OWNER: *Sherald T. Olsson*  
 OWNER: \_\_\_\_\_

**MAYOR'S CERTIFICATE**

EXAMINED AND APPROVED THIS 1st DAY OF August, 2003.  
 \_\_\_\_\_  
 MAYOR - CITY OF LONG BEACH

**CITY CLERK'S CERTIFICATE**


EXAMINED AND APPROVED THIS 1st DAY OF August, 2003.  
 \_\_\_\_\_  
 CITY CLERK - CITY OF LONG BEACH



ALL ELEVATIONS ARE ASSUMED



BASIS OF BEARING: SURVEY FILED UNDER AFN. 3036381  
 RECORD OF PACIFIC COUNTY, WASHINGTON.

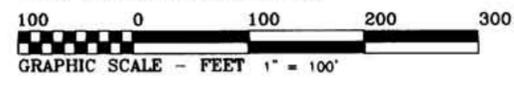

**METHOD OF SURVEY**


FIELD TRAVERSE USING A TOPCON GTS-312 (00'00'03") TOTAL STATION, AND CONTROL ESTABLISHED USING A TRIMBLE 4800 GPS RECEIVER. THIS SURVEY MEETS OR EXCEEDS STANDARDS AS SET FORTH IN WAC 332-130-090.

**LEGEND**

- = 7-2-03 FOUND 5/8" REBAR WITH NO CAP
- ⊙ = MONUMENT FOUND AS NOTED
- = SET 1/2" x 24" REBAR W/PLASTIC CAP: J. BENTLEY LS 29268

**REFERENCE SURVEYS**

- 1) SURVEY FILED UNDER AFN. 3036381 BY LS 29269
- 2) SURVEY FILED IN BK. 4, PAGE 102 BY LS 22482

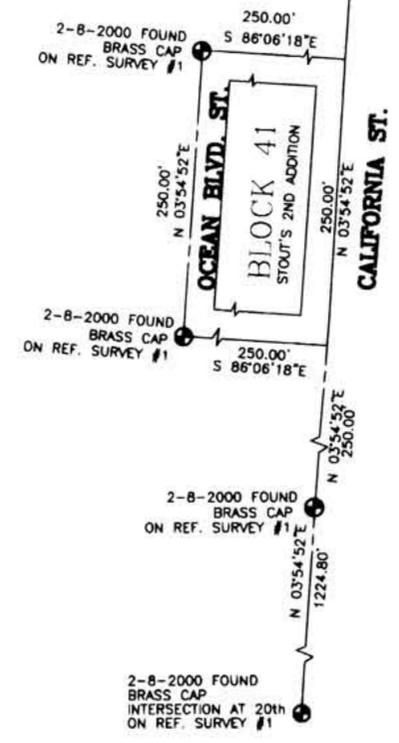

**AUDITOR'S CERTIFICATE**

FILED FOR RECORD THIS 3rd DAY OF Sept, 2003 AT 9:08 A.M. IN BOOK 16 OF SURVEYS AT PAGE 62.  
 AT THE REQUEST OF BLUHM & ASSOCIATES LAND SURVEYORS, INC.  
Pat M. Gardner  
 COUNTY AUDITOR Caroline Heinicke

**SURVEYOR'S CERTIFICATE**

THIS MAP CORRECTLY REPRESENTS A SURVEY MADE BY ME OR UNDER MY DIRECTION IN CONFORMANCE WITH THE REQUIREMENTS OF THE SURVEY RECORDING ACT AT THE REQUEST OF DICK REINERS IN JULY, 2003.  
John C. Bentley  
 JOHN C. BENTLEY - LICENSE NO. 29268

**ORIGINAL PARCEL DESCRIPTION**

ACCRETIONS OF TAX LOT 125 AND TAX LOT 124 IN THE CITY OF LONG BEACH, SECTION 21, TOWNSHIP 10 NORTH, RANGE 11 WEST, W.M., PACIFIC COUNTY, WASHINGTON, EXCEPTING THEREFROM THAT PORTION LYING WITHIN SHOREVIEW DRIVE.

**BLUHM & ASSOCIATES LAND SURVEYORS, INC.**

1068 S. MARKET BLVD. CHEHALIS, WA 98532  
 PHONE (360) 748-1551 FAX (360) 748-6282

DRAWN BY: K. HORTON	DATE: JULY 29, 2003	JOB # 03-432.dwg
CHECKED BY: KEVIN BLUHM	SCALE: 1" = 100'	COMP KB'S 00-147
		SHEET 1 OF 1