

OWNER'S STATEMENT

THIS BOUNDARY LINE ADJUSTMENT IS REQUESTED AND APPROVED BY THE UNDERSIGNED, WHO CERTIFY THAT THEY ARE THE OWNERS OF THE RESPECTIVE PARCELS IDENTIFIED IN THIS BOUNDARY LINE ADJUSTMENT.

OWNER: WYNDHAM RESORT DEVELOPMENT CORPORATION
 BY: SCOTT GRBY, ITS SR. VICE PRESIDENT
 DATE: 1/18/08

OWNER: _____ DATE: _____

MAYOR'S CERTIFICATE

EXAMINED AND APPROVED THIS 4 DAY OF Feb., 2008

Robert E. Lindrum
 MAYOR - CITY OF LONG BEACH

EXISTING LEGAL DESCRIPTION

PARCEL NO. 10111633385:
 LOT 4 IN PACIFIC COUNTY RECORDED IN BOOK 6 OF SURVEYS, AT PAGE 189, AS FILED IN THE OFFICE OF THE AUDITOR OF PACIFIC COUNTY, WASHINGTON AND BEING A PORTION OF SECTION 16, TOWNSHIP 10 NORTH, RANGE 11 WEST, W.M.
 TOGETHER WITH THAT PORTION OF VACATED 9TH STREET SOUTHWEST ADJOINING AS VACATED IN ORDINANCE 807 OF THE CITY OF LONG BEACH.
 EXCEPTING THEREFROM THAT PORTION CONVEYED TO THE CITY OF LONG BEACH, WASHINGTON AS DESCRIBED UNDER AUDITOR'S FILE NO. 3106381.

PARCEL NO. 10111633390:
 IN GOVERNMENT LOT 12 OF SECTION 16, TOWNSHIP 10 NORTH, RANGE 11 WEST, W.M., THAT PORTION OF THE FOLLOWING DESCRIBED TRACT LYING WESTERLY OF THE WEST RIGHT OF WAY LINE OF LONG BEACH BOULEVARD: BEGINNING AT THE SOUTHWEST CORNER OF BLOCK 83 OF TINKER'S SECOND SOUTH ADDITION TO LONG BEACH, PER PLAT THEREOF IN THE OFFICE OF THE PACIFIC COUNTY AUDITOR; THENCE WESTERLY ON THE WESTERLY EXTENSION OF THE SOUTH LINE OF SAID BLOCK TO THE PACIFIC OCEAN; THENCE NORTHERLY ALONG SAID OCEAN 100 FEET MORE OR LESS TO A WESTERLY EXTENSION OF THE NORTH LINE OF LOT 2 IN SAID BLOCK 83; THENCE EASTERLY ALONG SAID LINE TO BLOCK 83; THENCE SOUTH ALONG THE WEST LINE OF SAID BLOCK TO THE POINT OF BEGINNING.
 EXCEPT ANY PORTION THEREOF LYING WESTERLY OF THE SEASHORE CONSERVATION LINE AS CONVEYED TO THE STATE OF WASHINGTON IN VOLUME 213 AT PAGE 585.
 EXCEPT ANY PORTION OF THE HEREIN DESCRIBED PROPERTY THAT LIES EAST OF THE WEST LINE OF THAT PROPERTY CONVEYED TO THE CITY OF LONG BEACH IN VOLUME 8309 AT PAGE 426.
 TOGETHER WITH THAT PORTION OF VACATED 9TH STREET SOUTHWEST ADJOINING AS VACATED IN ORDINANCE 807 OF THE CITY OF LONG BEACH.

BOUNDARY LINE ADJUSTMENT/LOT CONSOLIDATION


CITY OF LONG BEACH

PART OF THE SW1/4 SW1/4
 SEC. 16 - T.10N. - R.11W., W.M.
 PACIFIC COUNTY, WASHINGTON


CITY CLERK'S CERTIFICATE

EXAMINED AND APPROVED THIS 4 DAY OF February, 2008

[Signature]
 CITY CLERK - CITY OF LONG BEACH

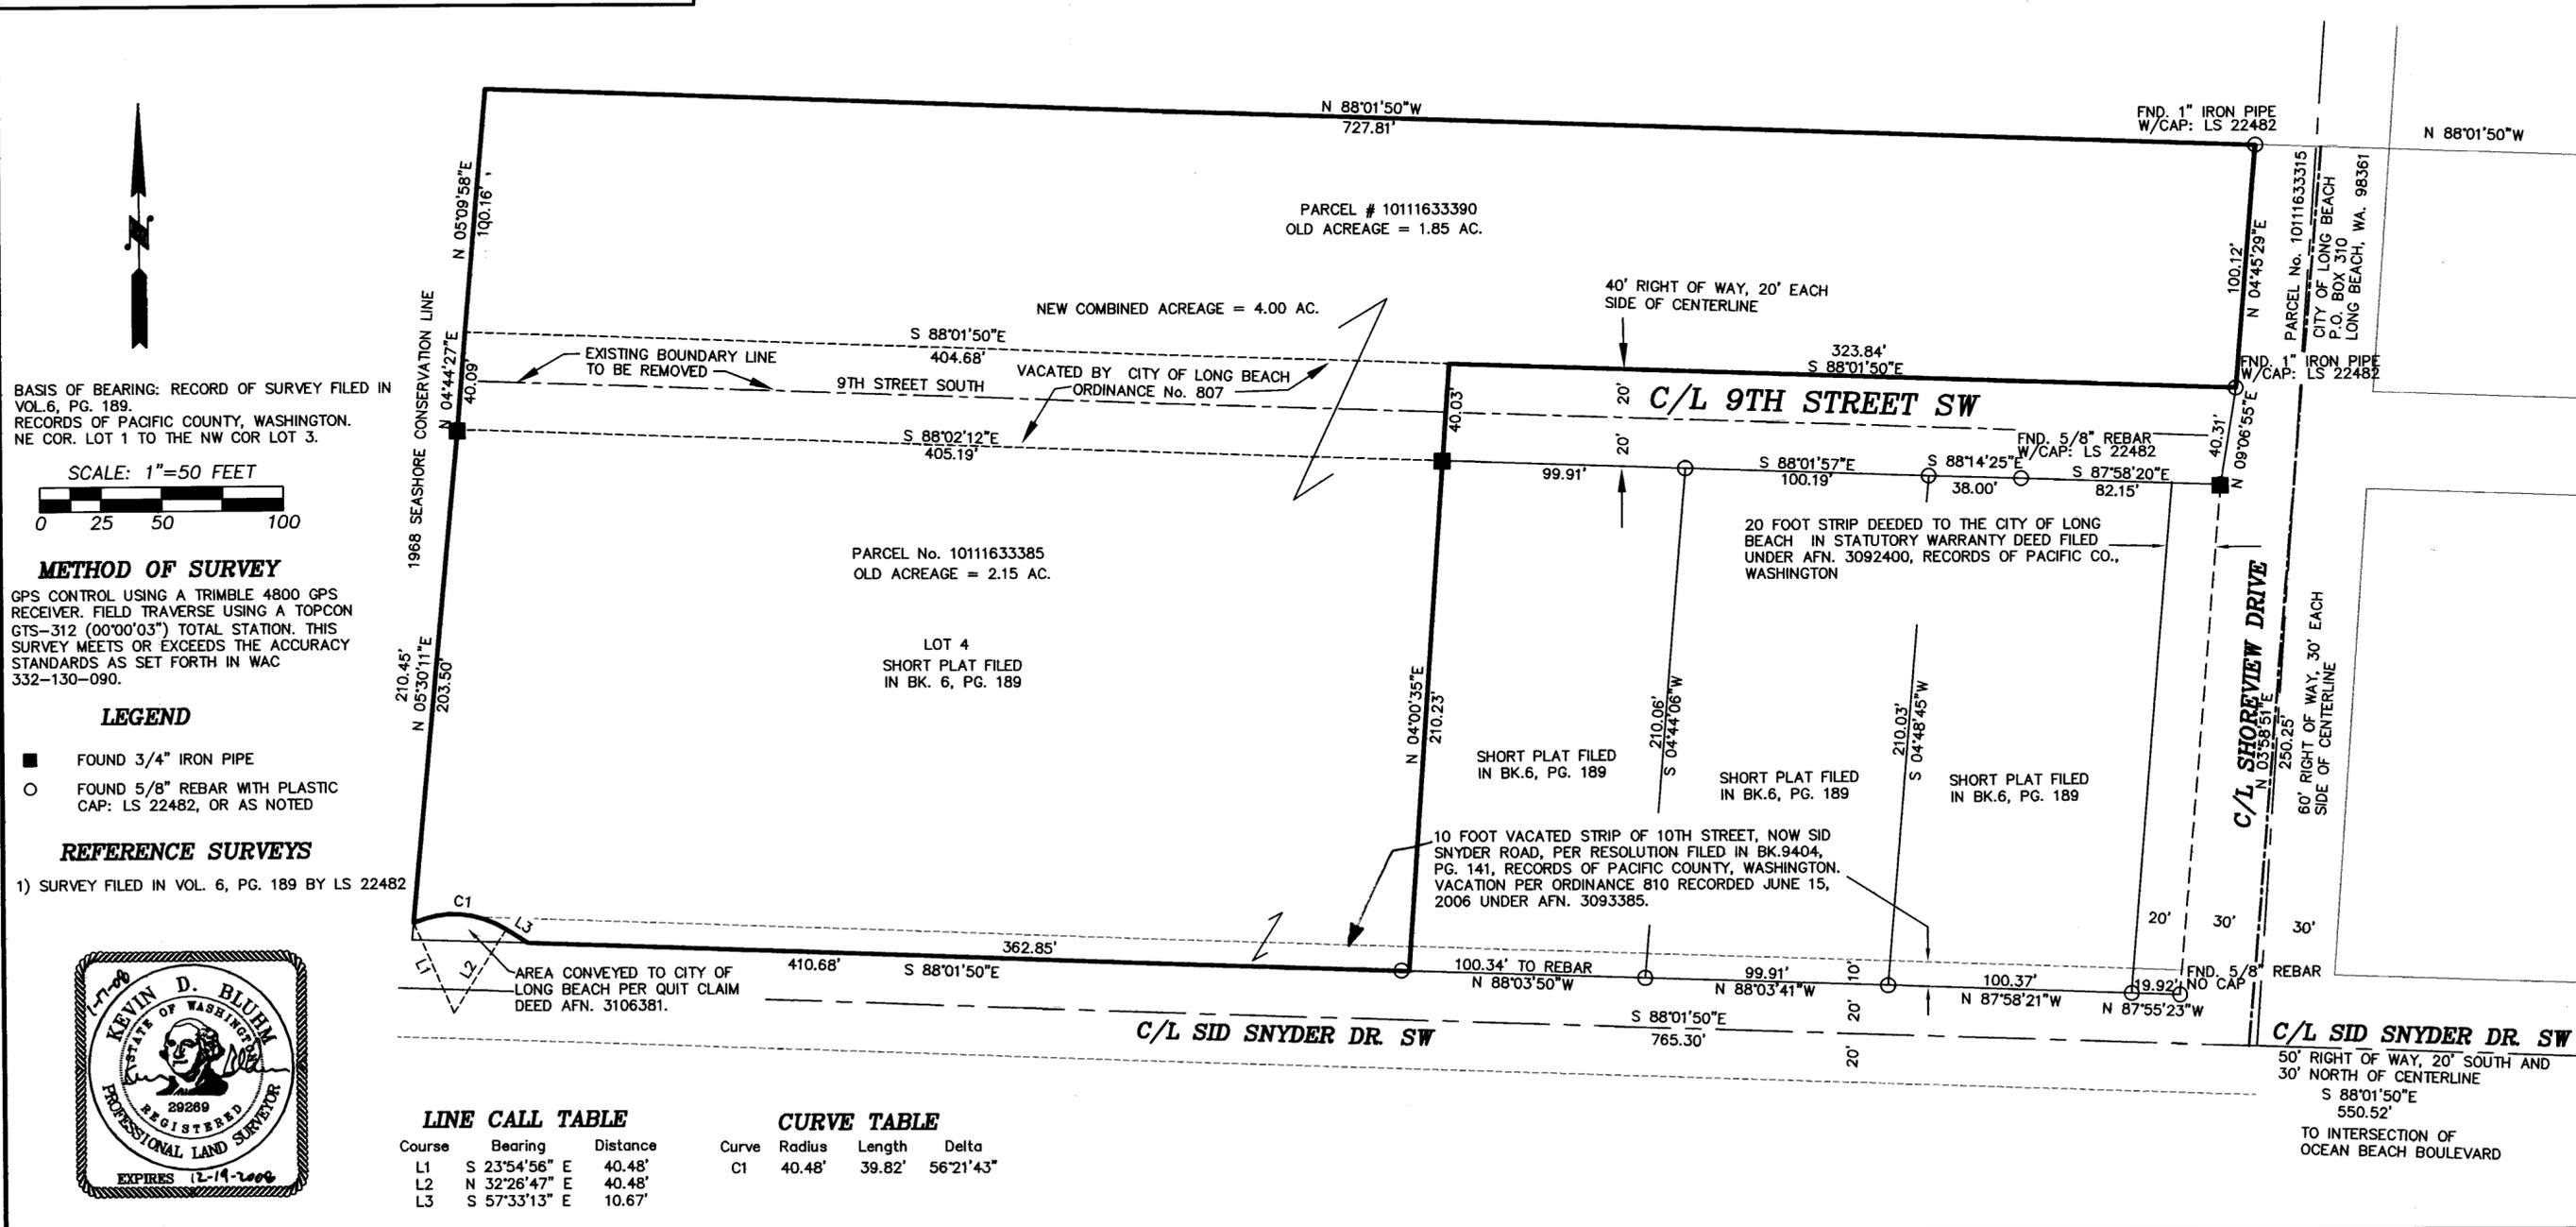

BASIS OF BEARING: RECORD OF SURVEY FILED IN VOL. 6, PG. 189, RECORDS OF PACIFIC COUNTY, WASHINGTON. NE COR. LOT 1 TO THE NW COR LOT 3.

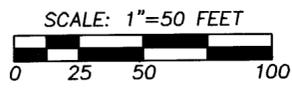

METHOD OF SURVEY
 GPS CONTROL USING A TRIMBLE 4800 GPS RECEIVER. FIELD TRAVERSE USING A TOPCON GTS-312 (00'00'03") TOTAL STATION. THIS SURVEY MEETS OR EXCEEDS THE ACCURACY STANDARDS AS SET FORTH IN WAC 332-130-090.

LEGEND
 ■ FOUND 3/4" IRON PIPE
 ○ FOUND 5/8" REBAR WITH PLASTIC CAP: LS 22482, OR AS NOTED

REFERENCE SURVEYS
 1) SURVEY FILED IN VOL. 6, PG. 189 BY LS 22482



LINE CALL TABLE

Course	Bearing	Distance
L1	S 23°54'56" E	40.48'
L2	N 32°26'47" E	40.48'
L3	S 57°33'13" E	10.67'

CURVE TABLE

Curve	Radius	Length	Delta
C1	40.48'	39.82'	56°21'43"

AUDITOR'S CERTIFICATE

FILED FOR RECORD THIS 7th DAY OF FEB, 2007 AT 9:54 AM. IN BOOK 21 OF SURVEYS AT PAGE 75
 AT THE REQUEST OF BLUHM & ASSOCIATES LAND SURVEYORS, INC.

COUNTY AUDITOR: [Signature]

SURVEYOR'S CERTIFICATE

THIS MAP CORRECTLY REPRESENTS A SURVEY MADE BY ME OR UNDER MY DIRECTION IN CONFORMANCE WITH THE REQUIREMENTS OF THE SURVEY RECORDING ACT AT THE REQUEST OF WYNDHAM VACATION OWNERSHIP, INC. IN DECEMBER, 2007.

[Signature]
 KEVIN BLUHM - LICENSE NO. 29269

Bluhm & Associates

1068 S. MARKET BLVD. CHEHALIS, WA 98532
 PHONE (360) 748-1551
 FAX (360) 748-6282
 E-MAIL: kbluhm@surveyservices.com

DRAWN BY: JB/KH	DATE: JAN. 17, 2008	JOB# 07-558.dwg
CHECKED BY: KB	SCALE: 1" = 50'	COMP SVR2
		SHEET 1 OF 1

PLSO NOTE: YEAR in Auditor's Certificate should be 2008