
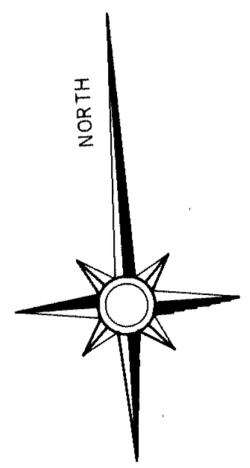


~~1073009~~ 1050185

37682

SHORT SUBDIVISION  
OF  
PORTION OF  
BLOCK 14 OF CORRECTED  
PORTLAND TRACTS

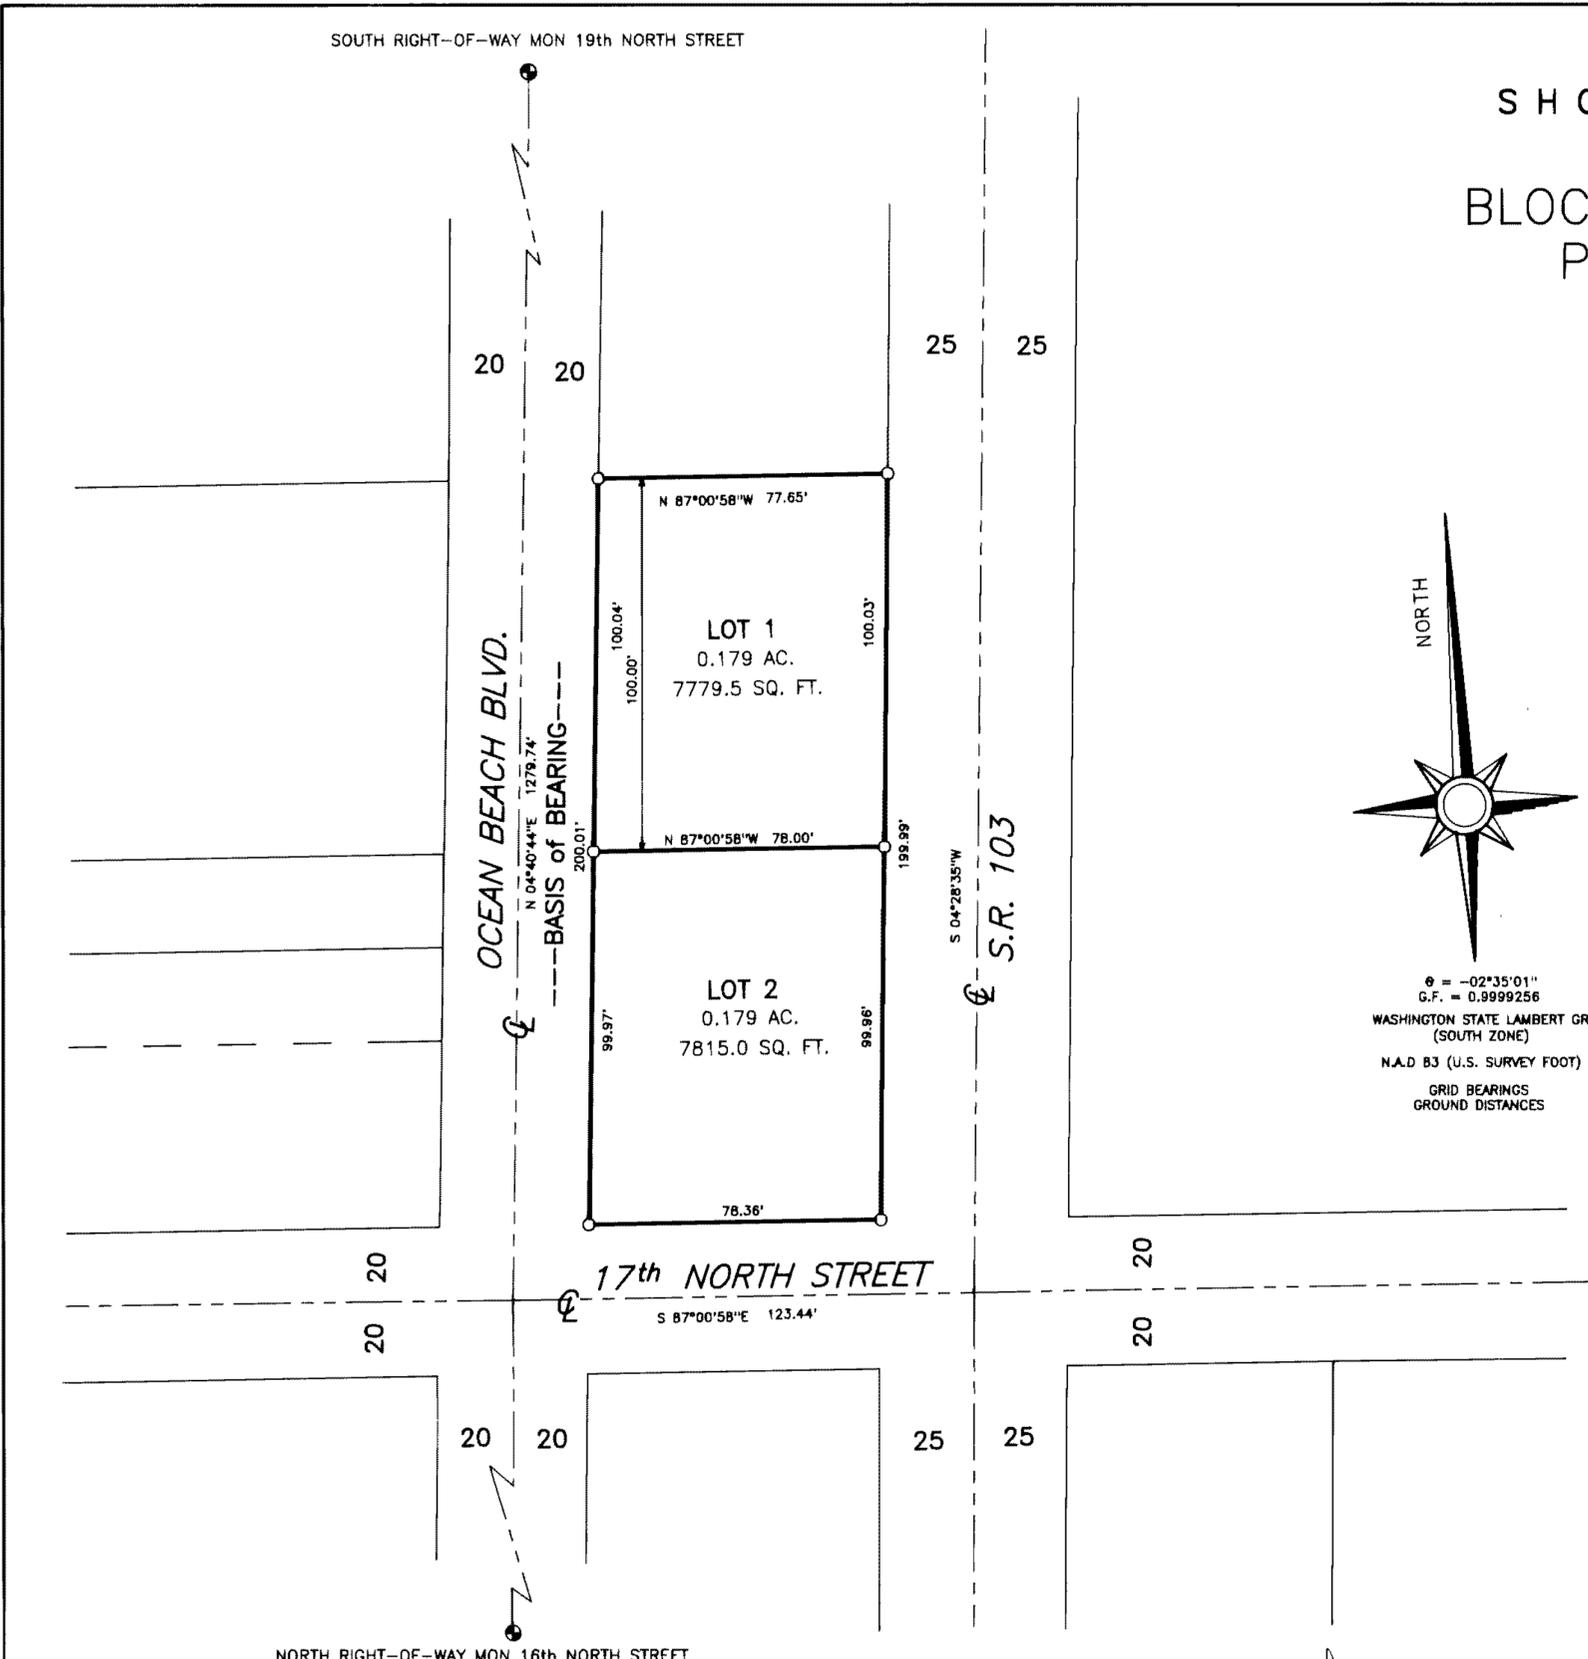

θ = -02°35'01"  
G.F. = 0.9999256  
WASHINGTON STATE LAMBERT GRID  
(SOUTH ZONE)  
N.A.D 83 (U.S. SURVEY FOOT)  
GRID BEARINGS  
GROUND DISTANCES

LEGAL DESCRIPTION:

TRACT 14 OF CORRECTED PORTLAND TRACTS, PER PLAT THEREOF ON FILE IN THE OFFICE OF THE AUDITOR OF PACIFIC COUNTY, WASHINGTON, LYING WESTERLY OF STATE HIGHWAY 103.  
**LOT 1**  
NORTH 100.00' OF BLOCK 14 OF CORRECTED PORTLAND TRACTS PER VOL. "D-1" PAGE 48, LYING WEST OF STATE HIGHWAY 103.  
**LOT 2**  
TRACT 14 OF CORRECTED PORTLAND TRACTS, PER PLAT THEREOF ON FILE IN THE OFFICE OF THE AUDITOR OF PACIFIC COUNTY, WASHINGTON, LYING WESTERLY OF STATE HIGHWAY, LESS NORTH 100.00'.

NARRATIVE:


AT THE REQUEST OF REID LARSEN A SURVEY WAS PERFORMED AND A DRAWING WAS CREATED OF HIS SHORT SUBDIVISION OF A PORTION OF BLOCK 14 OF CORRECTED PORTLAND TRACTS FOR THE PURPOSE OF RECORDING. FOUND BRASS CITY MONS MARKING CETERLINE OF OCEAN BEACH BLVD. WERE USED AS A BASIS OF BEARING. THE SIX PROPERTY CORNERS WERE MONUMENTED WITH 5/8" REBAR AS SHOWN.

EQUIPMENT USED:

SOBKIA SET2BII TOTAL STATION WITH AGA PRISMS.  
RELATIVE ACCURACY EXCEEDS ONE (1) FOOT IN 10,000 FEET.

LEGEND:

- BRASS CITY MONUMENT
- SET 5/8" REBAR W/ LS. CAP "R. L. SURVEY LS. 22482"

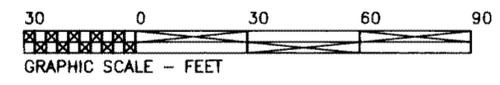

SCALE: 1" = 30'

37682

9-(10-11)

**AUDITOR'S CERTIFICATE:**  
FILED FOR RECORD THIS 17th DAY OF June 1993  
AT \_\_\_\_\_ M IN BOOK 7 OF Surveys AT  
PAGE 1 AT THE REQUEST OF R.L. Surveying  
  
*Joe M. Taylor*  
COUNTY AUDITOR  
*Sup. to: Messinger, Dep.*

**SURVEYOR'S CERTIFICATE:**  
THIS MAP CORRECTLY REPRESENTS A SURVEY MADE BY ME OR UNDER MY DIRECTION IN CONFORMANCE WITH THE REQUIREMENTS OF THE SURVEY RECORDING ACT AT THE REQUEST OF REID LARSEN  
IN \_\_\_\_\_ MAY 1993.  
*Richard J. Larsen*  
CERTIFICATE No. 22482



**R.L. SURVEYING, INC.**  
P.O.B. 798  
LONG BEACH, WASHINGTON 98631  
206-642-4009

SHORT SUBDIVISION FOR REID LARSEN		
SW 1/4 SECTION 9, T.10N., R.11W., W.M., PACIFIC COUNTY WASHINGTON.		
DWN BY : JW, FE	JOB NO. : 9362	DATE : MAY, 1993
CHK'D BY : RSL	SCREEN FILE : LB-SEAW 9362	SHEET : 1 of 1

ST - pg. 1