


PART OF THE
NW1/4 SW1/4
SEC. 16, T.10N., R.11W., W.M.
PACIFIC COUNTY, WASHINGTON

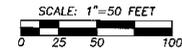

BASIS OF BEARING

RECORD OF SURVEY FILED IN VOL. 14, PG. 193,
RECORDS OF PACIFIC COUNTY, WASHINGTON
(CENTERLINE MONUMENT AT THE INTERSECTION OF BOLSTAD
AVE AND OCEAN BEACH BLVD TO FOUND REBAR NORTHERLY
OF THE 6TH ST. MARGIN AT OCEAN BEACH BLVD)



LEGEND



- = SET 1/2" x 24" REBAR W/YELLOW PLASTIC CAP: K. BLUHM LS 29289
- = CITY MONUMENT AS NOTED
- = FOUND AS NOTED
- ◊ = ANGLE POINT (NOT SET)

METHOD OF SURVEY

FIELD TRAVERSE USING A TOPCON GTS-312 (00000033)
TOTAL STATION. THIS SURVEY MEETS OR EXCEEDS THE
ACCURACY STANDARDS AS SET FORTH IN WAC 332-130-090.

REFERENCE SURVEYS

- 1) RECORD OF SURVEY FILED IN VOL. 14, PG. 193 BY LS 15646
- 2) RECORD OF SURVEY FILED IN VOL. 4, PG. 129 BY LS 15646
- 3) OFFICIAL MAP OF LONG BEACH BY HILL & JAY ASSOC., AUGUST 1970,
ON FILE IN THIS OFFICE.
- 4) RECORD OF SURVEY FILED IN VOL. 12, PG. 96 BY LS 30430

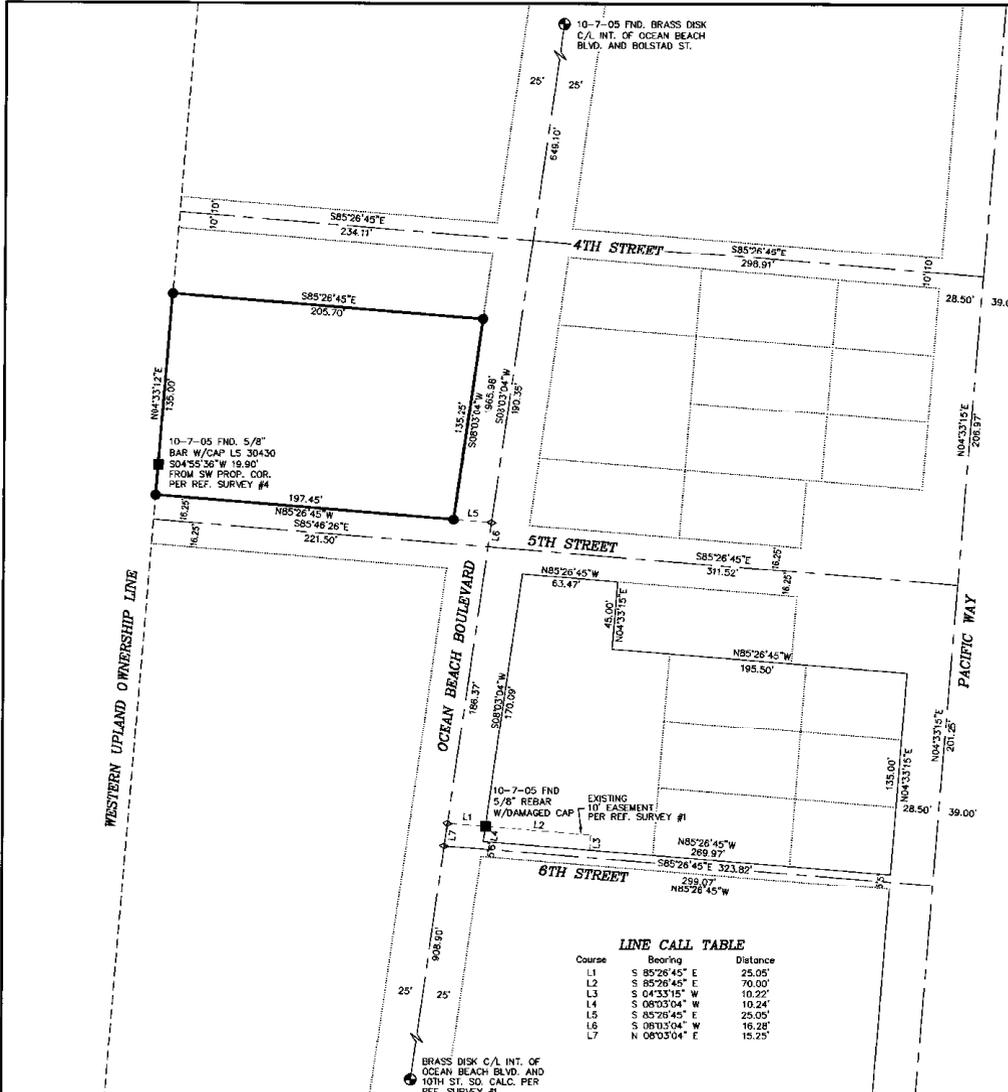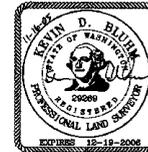

LINE CALL TABLE

Course	Bearing	Distance
L1	S 85°26'45" E	25.05'
L2	S 85°26'45" E	70.00'
L3	S 04°33'15" W	10.22'
L4	S 06°03'04" W	10.24'
L5	S 85°26'45" E	25.05'
L6	S 08°13'04" W	16.28'
L7	N 06°03'04" E	15.25'

AUDITOR'S CERTIFICATE APN: 3087905
FILED FOR RECORD THIS 23RD DAY OF Nov., 2005 AT
10:07 A.M. IN BOOK 18 OF SURVEYS AT PAGE 149
AT THE REQUEST OF BLUHM & ASSOCIATES LAND SURVEYORS, INC.
COUNTY AUDITOR: *Pat M. Gardner* *Kevin Bluhm Deputy*

SURVEYOR'S CERTIFICATE
THIS MAP CORRECTLY REPRESENTS A SURVEY MADE BY ME
OR UNDER MY DIRECTION IN CONFORMANCE WITH THE
REQUIREMENTS OF THE SURVEY RECORDING ACT AT THE
REQUEST OF KEN BOHM
IN OCTOBER, 2005
Kevin Bluhm
KEVIN BLUHM - LICENSE NO. 29289

RECORD OF SURVEY DESCRIPTION
STATUTORY WARRANTY DEED FILED IN
VOL. 3080, PG. 298, UNDER AUDITORS NO. 3080296,
RECORDS OF PACIFIC COUNTY

BLUHM & ASSOCIATES LAND SURVEYORS, INC.
1068 S. MARKET BLVD. CHEHALIS, WA 98532
PHONE (360) 748-1551 FAX (360) 748-6282

DRAWN BY: J. MORGAN	DATE: NOVEMBER 7, 2005	JOB # 05-049
CHECKED BY: K. BLUHM	SCALE: 1" = 50'	COMP. FIVE
		SHEET 1 OF 1