


BL 3 A. 185

16-(10-11)

67829

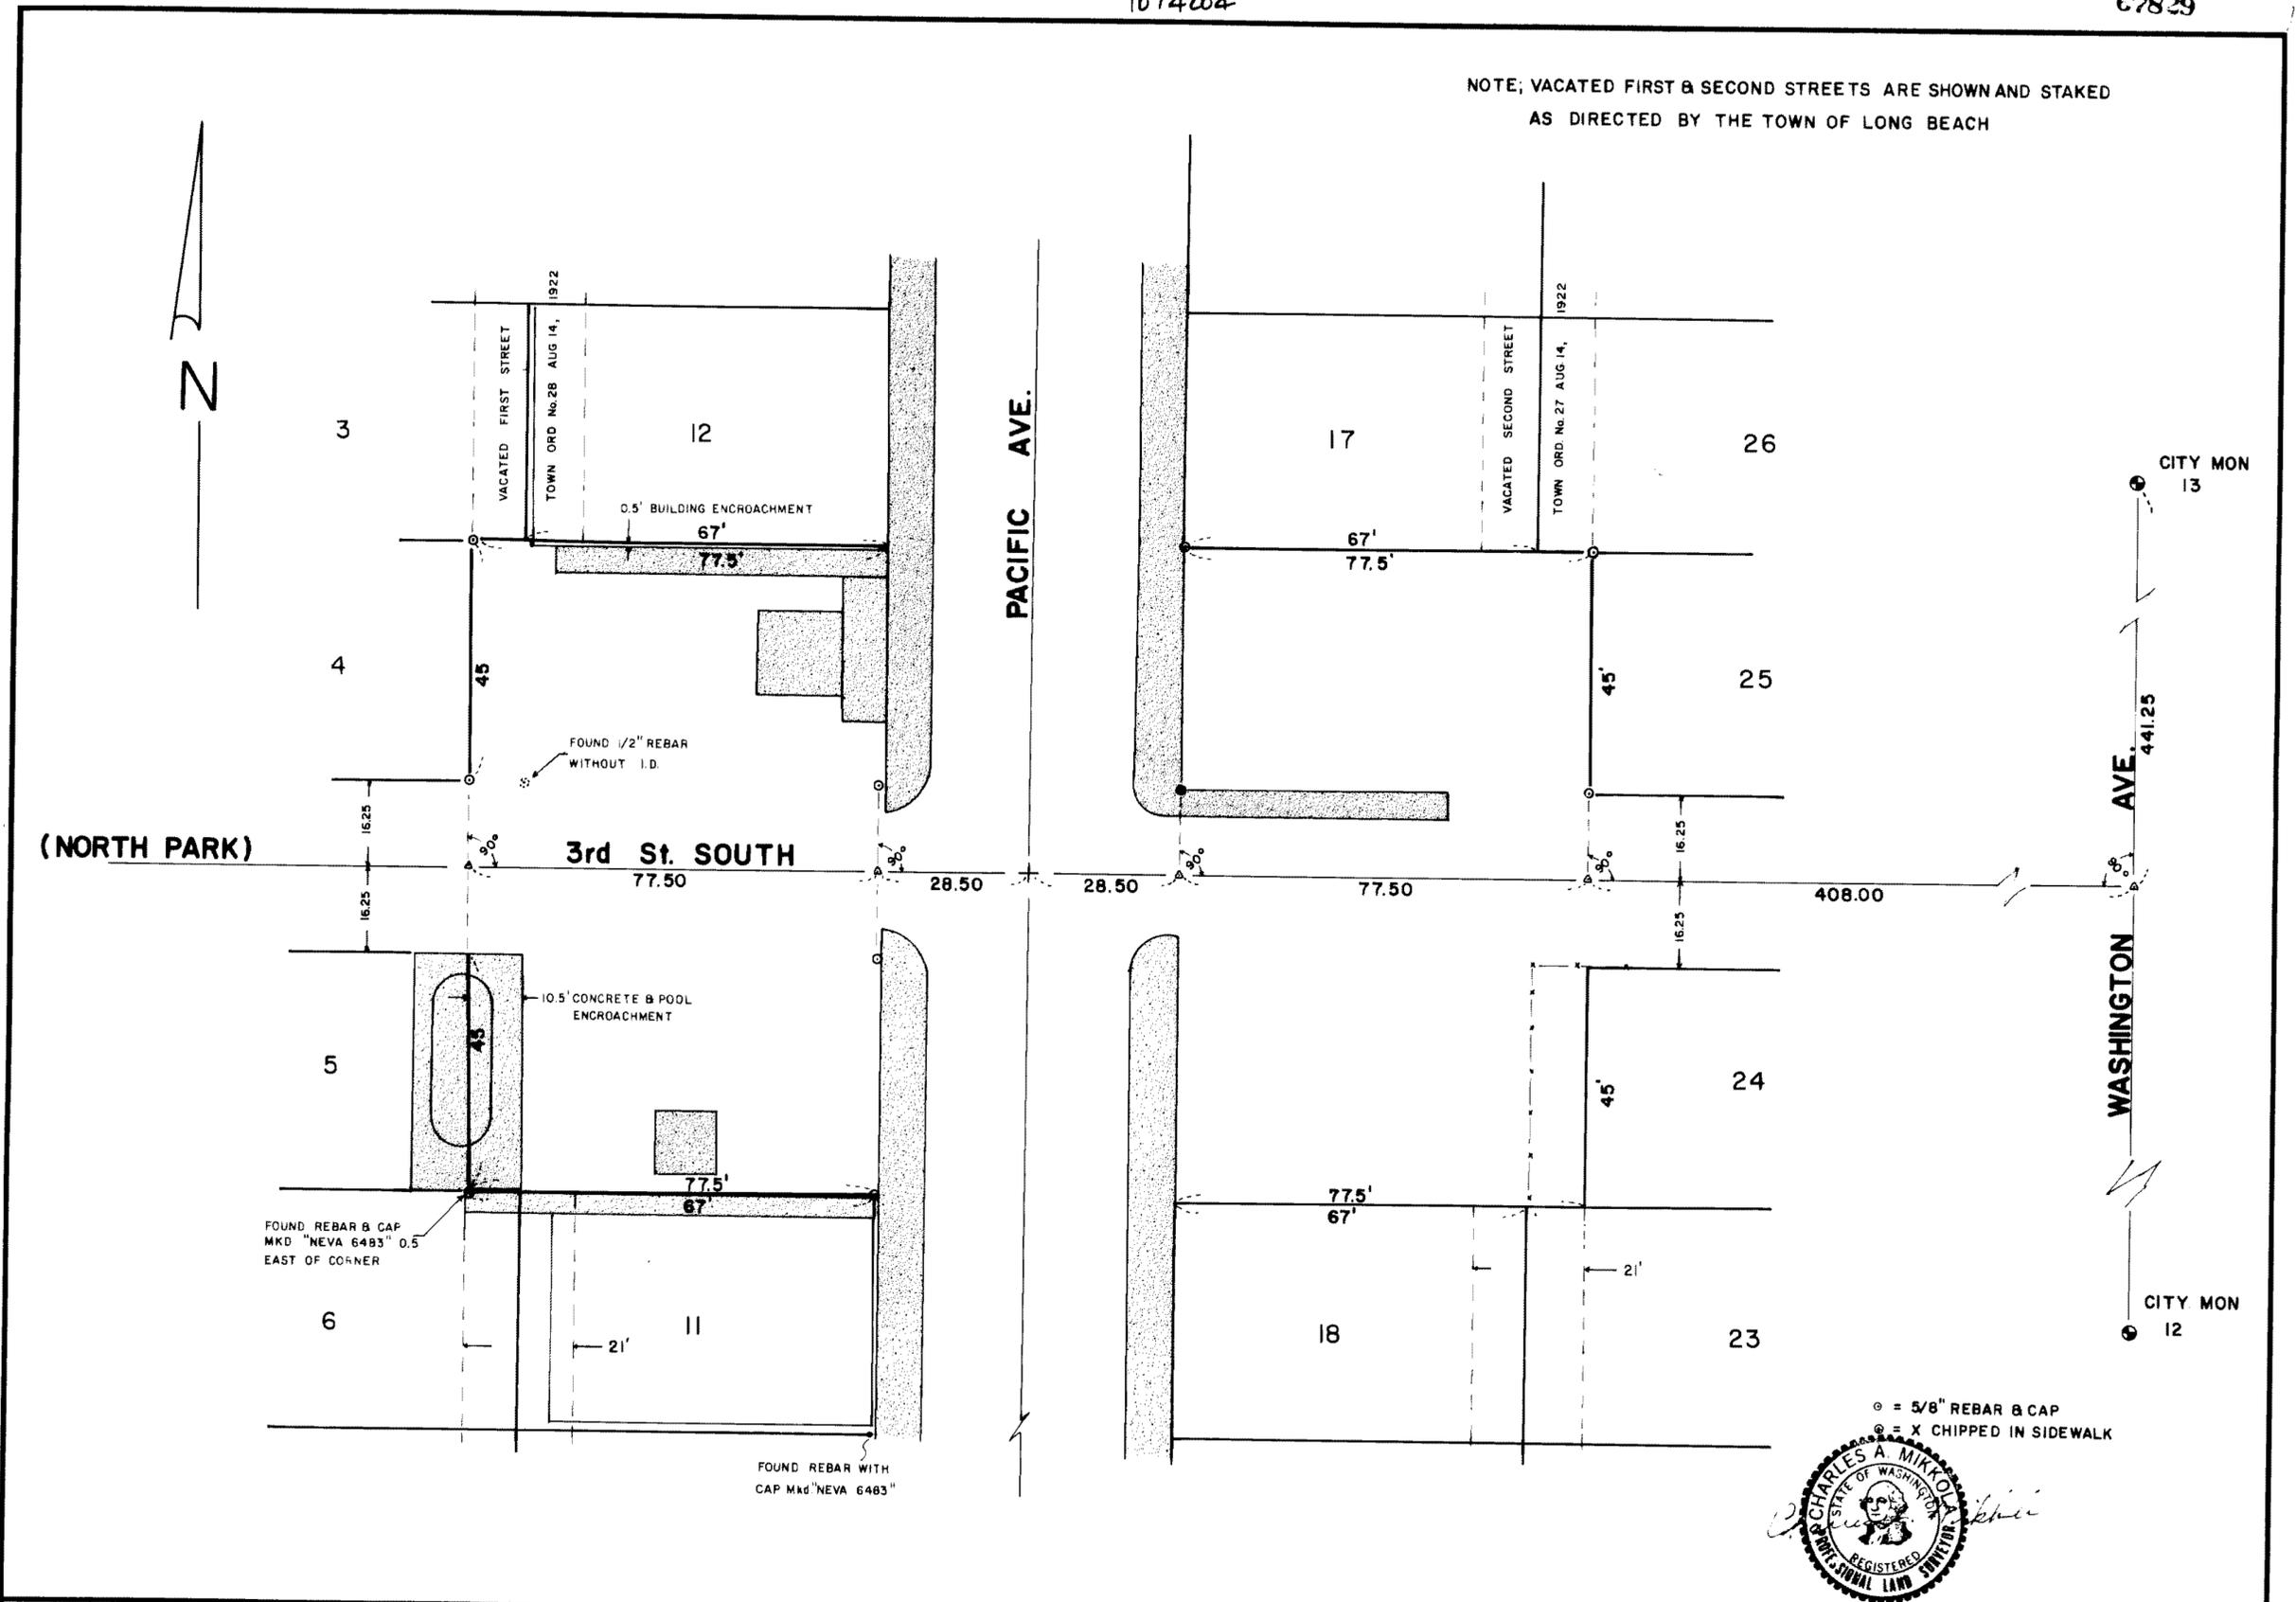

AUDITOR'S CERTIFICATE

Filed for record this 25 day of March, 1985 at 9:10 A.M. in book 3 of Survey at page 183 at the request of *Mikkola Surveying*

Robert M. Johnson
 County Auditor
 by *Mark Taylor deputy*

SURVEYOR'S CERTIFICATE

This map correctly represents a survey made by me or under my direction in conformance with the requirements of the Survey Recording Act at the request of THE TOWN OF LONG BEACH in MARCH, 1985

Charles A. Mikkola
 Certificate No. 21517

SURVEY OF:

TOWN OF LONG BEACH PROPERTY IN THE PLAT OF LONG BEACH, ALSO KNOWN AS THE PARK LOTS ALL IN SECTION 16, TION, RIW, WM.

MIKKOLA SURVEYING

OCEAN PARK, WASH.

DWN BY C.A.M	DATE MAR. 10, 85	JOB NO.
CHKD BY	SCALE 1" = 20'	SHEET 1 of 1