

1074364 1036971

121

A PORTION OF THE
TOWN OF LONG BEACH
PACIFIC COUNTY, WASHINGTON

BASIS OF BEARINGS:

OFFICIAL MAP TOWN OF LONG BEACH BY HILL & JAY ASSOC. DATED AUG. 1970, BASED ON FOUND MONUMENTS ON THE CENTERLINE OF WASHINGTON AVE. AND S 7th ST. AS SHOWN.

NOTE:

THE LOCATION OF THE LOT CORNERS WERE CALCULATED BY HOLDING THE PLAT DISTANCES AND BEARINGS SHOWN ON THE ABOVE MENTIONED OFFICIAL MAP AND MONUMENTED THE CORNERS AS SHOWN.




RELATIVE ACCURACY EXCEEDS ONE FOOT IN TEN THOUSAND

EQUIPMENT USED:

LIETZ SOKKISHA SDM3F10 SEMI-TOTAL STATION EDM, PENTAX PRISM

LEGEND:

- = SET 1/2" X 30" IRON ROD WITH CAP MARKED "FERRIER LS 20682
- ⑫ = FOUND (FND.) MONUMENT NUMBER CORRESPONDS WITH OFFICIAL MAP

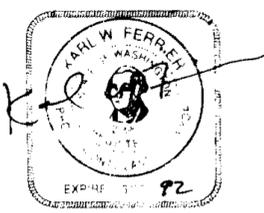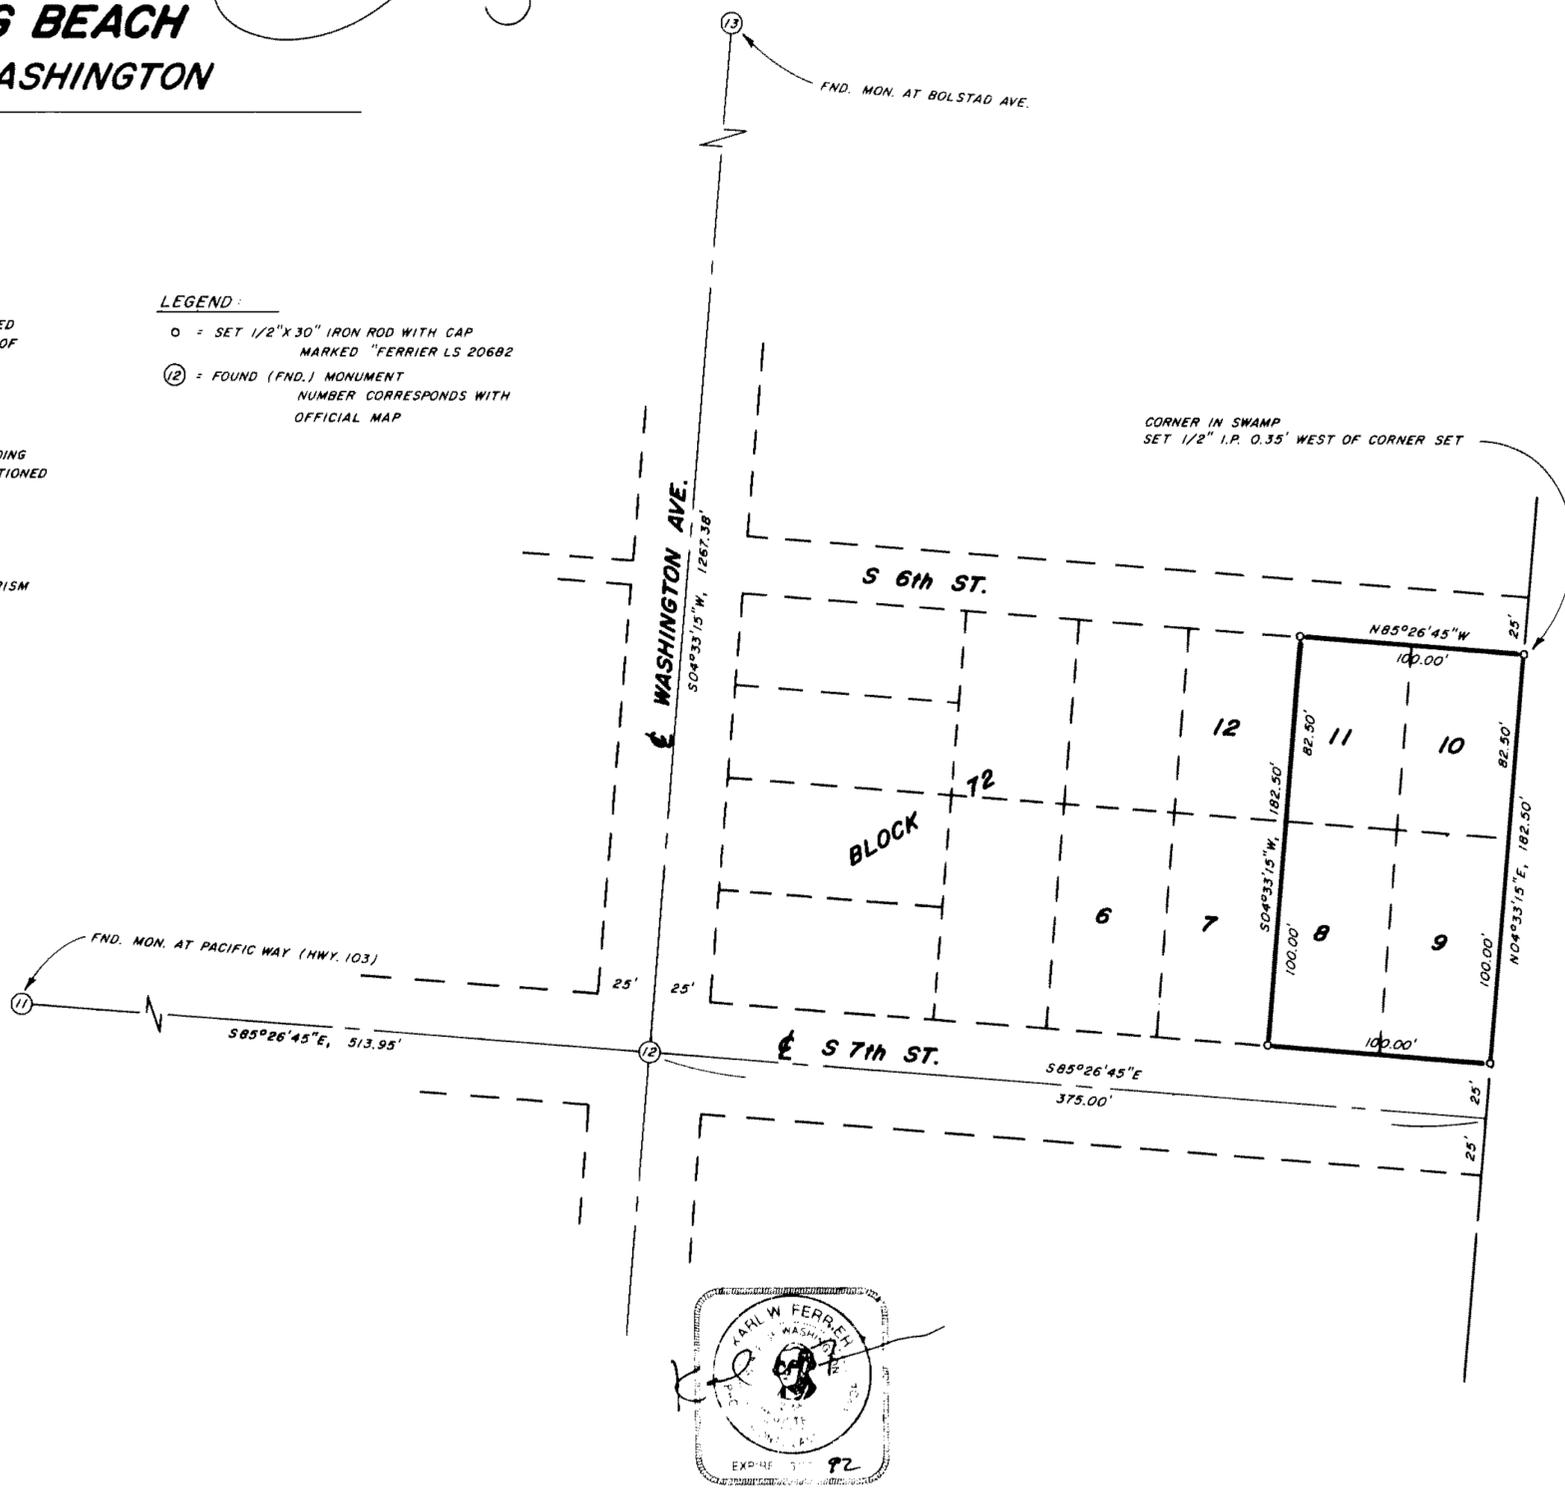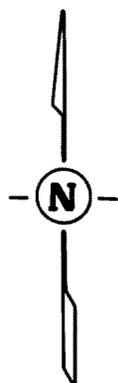

SW1/4 of SW1/4 of
SEC. 16, TWP. 10 N, RGE. 11 W.W.M.

AUDITOR'S CERTIFICATE
Filed for record this 7th day of FEB 19 92 at 12:08 P.M. in book S. 5048 page 121 at the request of KARL W. FERRIER
Robert M. Johnson
County Auditor

SURVEYOR'S CERTIFICATE
This map correctly represents a survey made by me or under my direction in conformance with the requirements of the Survey Recording Act at the request of DMAN & SONS CO.
in JANUARY 19 92
Karl W. Ferrier
Certificate No. 20682

DESCRIPTION: RECORD OF SURVEY
LOTS 8, 9, 10, 11, BLOCK 72
TINKERS 2nd SOUTH ADDITION
92R005 (LBI.TRV)

KARL W. FERRIER REG. LAND SURVEYOR
WASHINGTON & OREGON
(206) 665-4550 P.O. BOX 1159 OCEAN PARK, WASH. 98640 (503) 345-2456

DWN BY J.A.S.	DATE Jan. 31, 1992	CHKD BY K.W.F.
CREW CHIEF W.E.C.	SCALE 1"=50'	SHEET 1 OF 1

22656

16-(10-11)

BL. 5 Pg. 121